


# "THE TUSCANY GRAND BALLROOM"

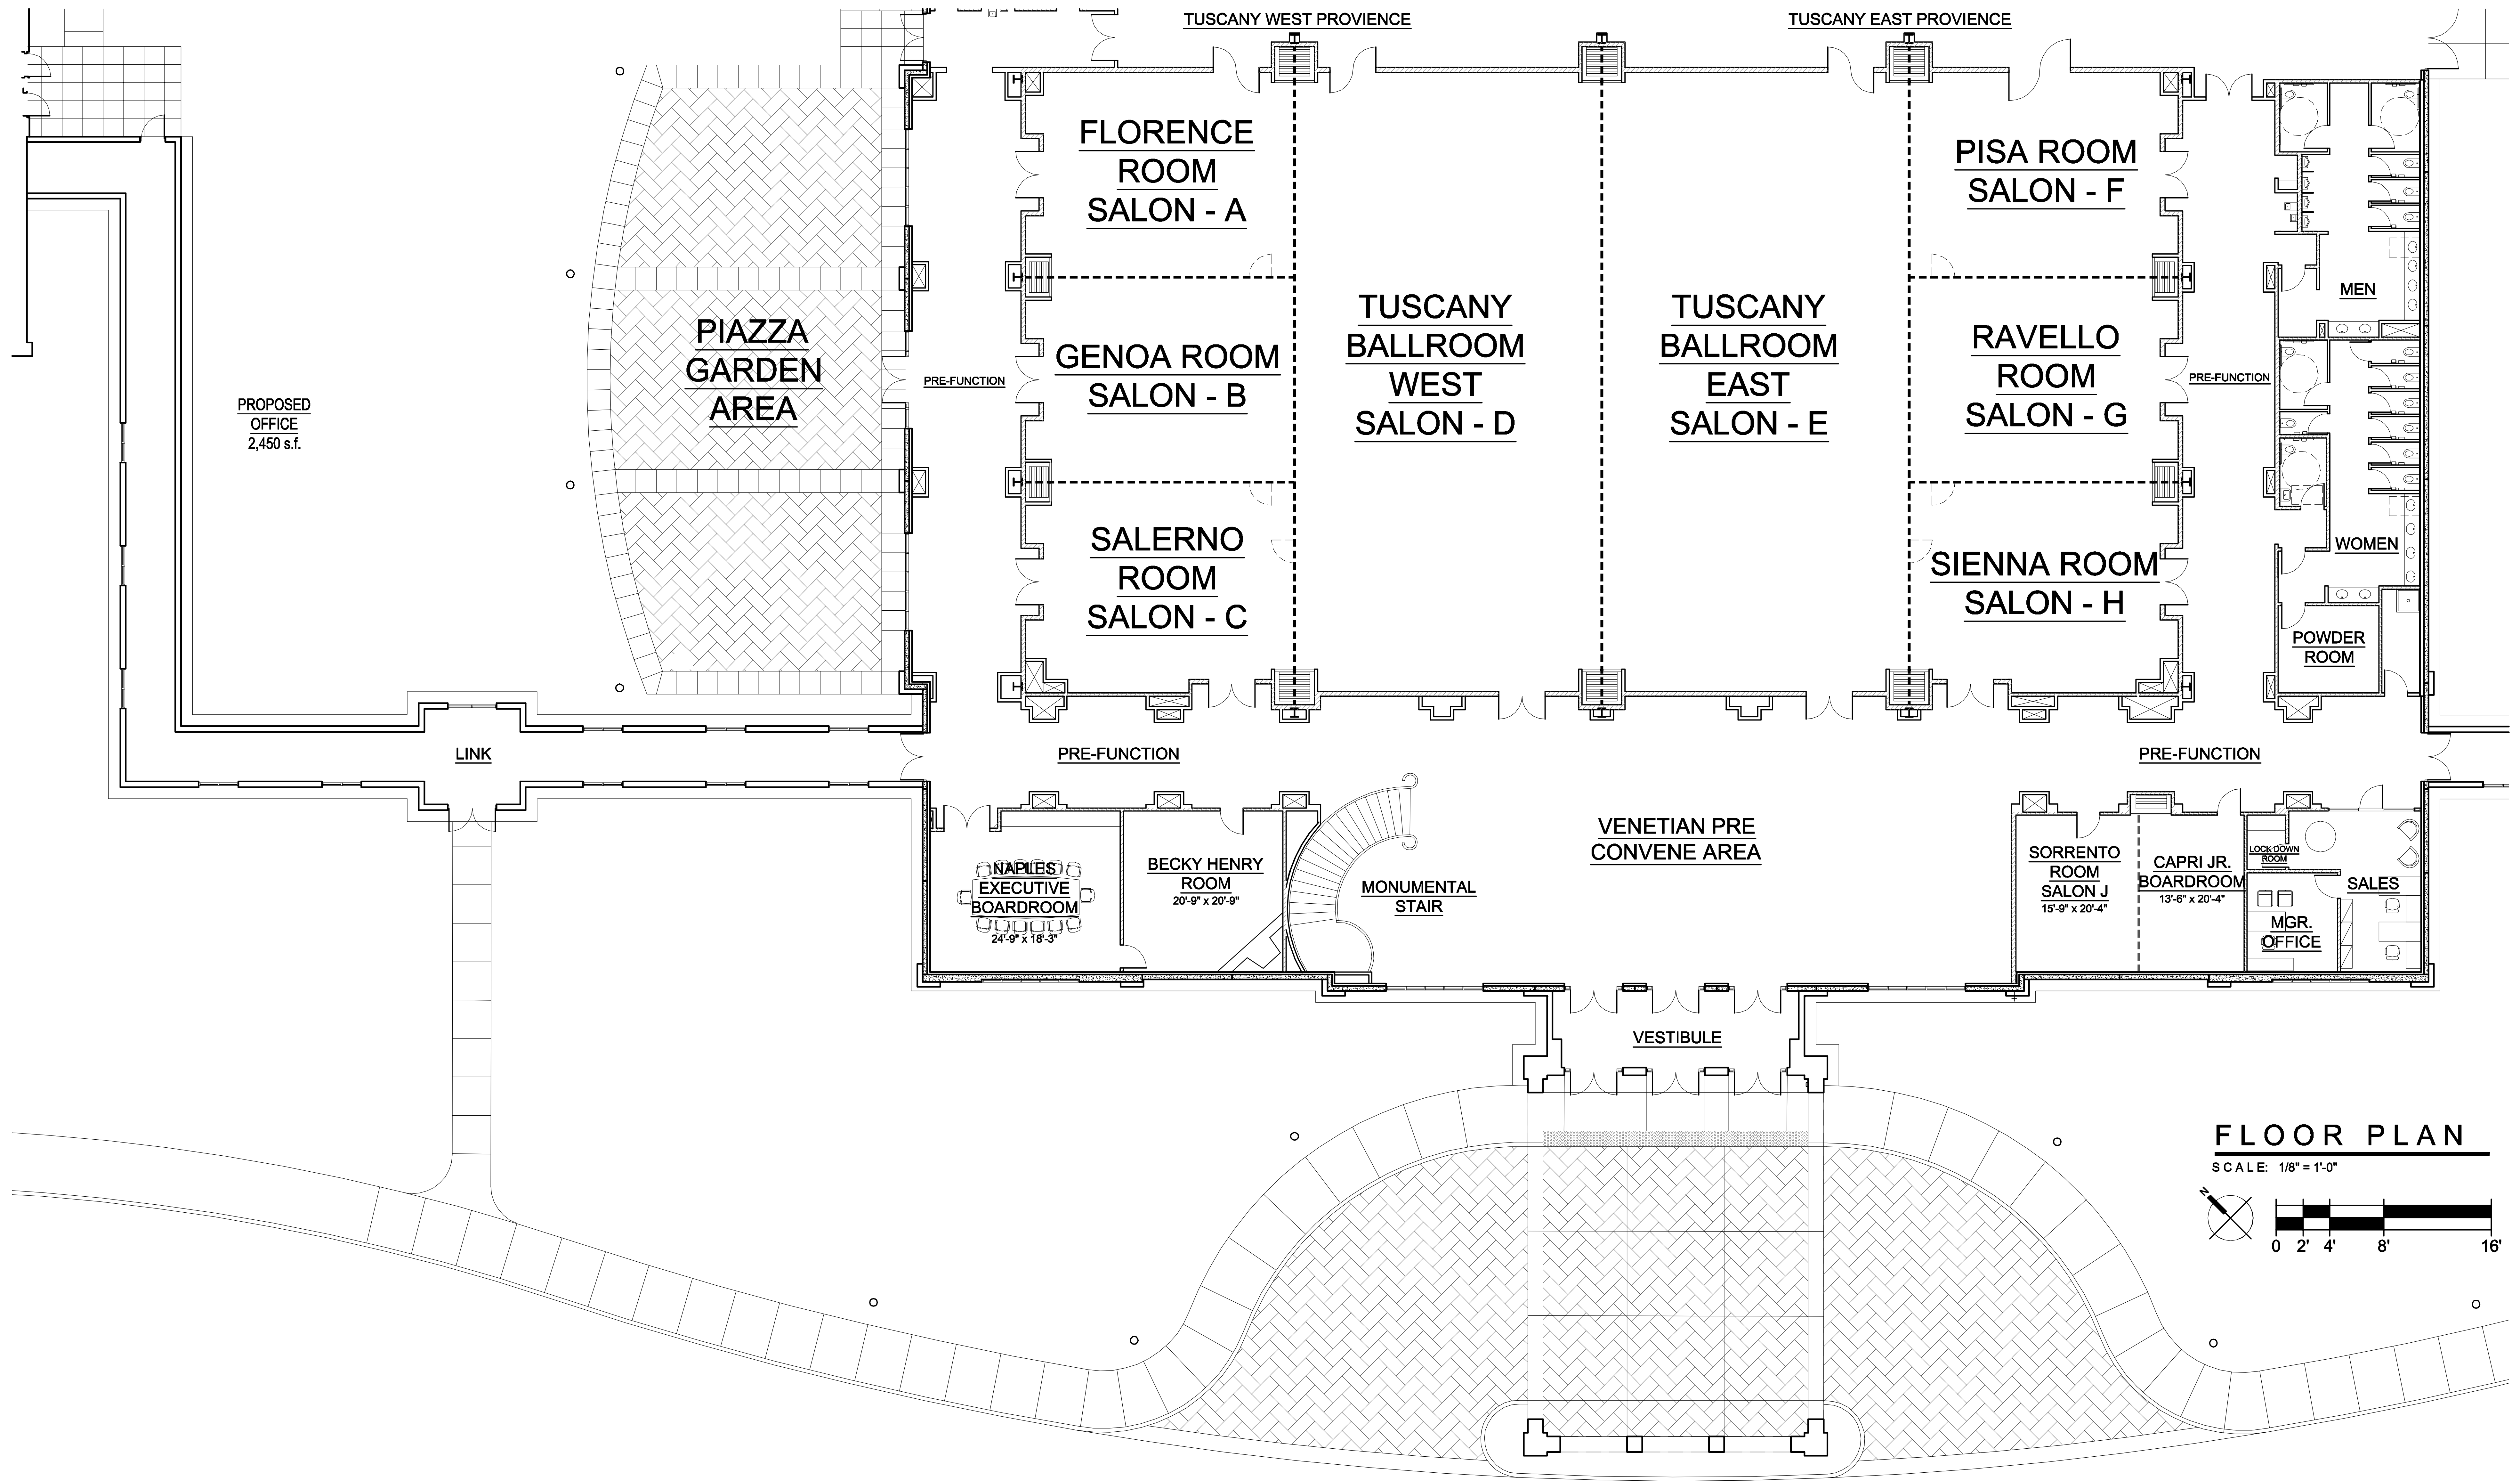

**FLOOR PLAN**  
SCALE: 1/8" = 1'-0"  
0 2' 4' 8' 16'